



FIRST FLOOR PLAN

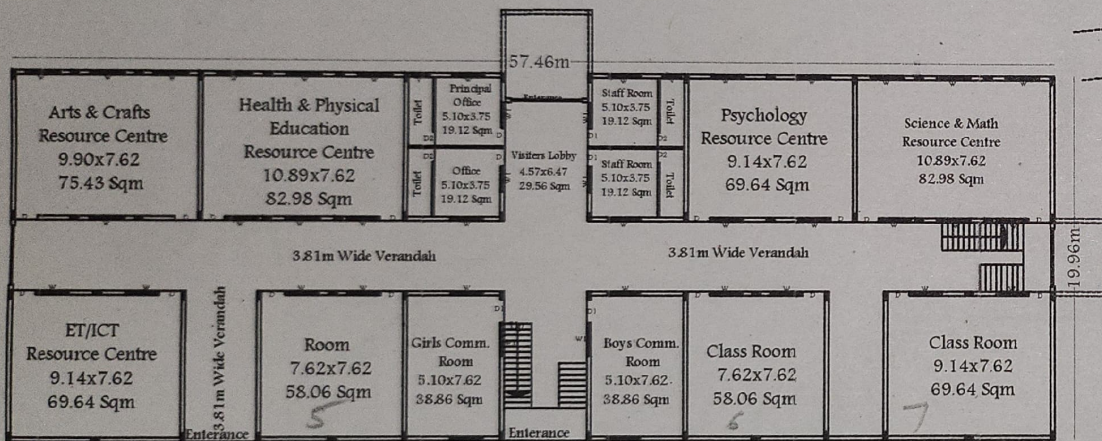


GROUND FLOOR PLAN

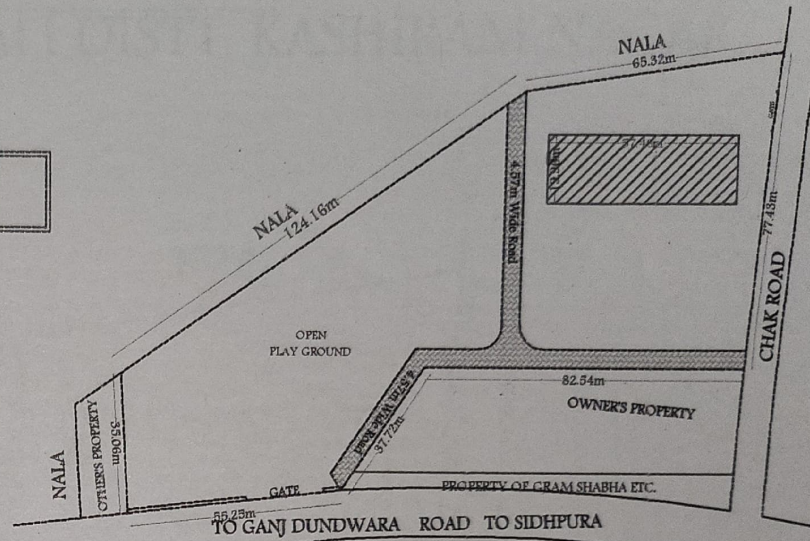

KEY PLAN

Handwritten signature in Hindi: "महाराजगढ़ विकास समिति" (Maharajgarh Vikas Samiti).

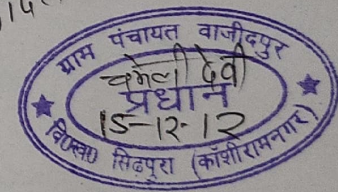

Building Plan of S.N. College of Higher Education Situated on Gata No. 134 Village Vazidpur Teh. Patiyali Distt. Kashiram Nagar (Kasganj) (U.P.)
 Existing Teacher Education Courses-
 D.EL. Ed. (B.T.C.) Course (1 Unit)

--Area Chart Sqm --	
Total Land Area	10050.00
Open Land Area	8903.10
G.F. Cvd. Area	1146.90
F.F. Cvd. Area	1146.90
Total Cvd. Area	2293.80


Openings	
D	1.20X2.40
D1	0.75X2.40
W	1.82X1.50
W1	0.90X1.50
V	1.20X0.45

Owner's Sign
Sh. J. Kataria
 SECRETARY
 S.N. College of Higher Education
 Vazidpur, Sidhpura (Kasganj)

Drawn By
E. B. J. Kataria
 Chartered Engineer
 TAM 1850701/15052010
 KATARIA ASSOCIATES
 Firozabad/Agro

SITE PLAN OF S.N. COLLEGE OF HIGHER EDUCATION SITUATED ON GATA
NO. 134 VILLAGE VAZIDPUR TEH. PATIYALI DISTT. KASHIRAM NAGAR
(KASGANJ) (U.P.)

Total Land Area 10050.00 SQM

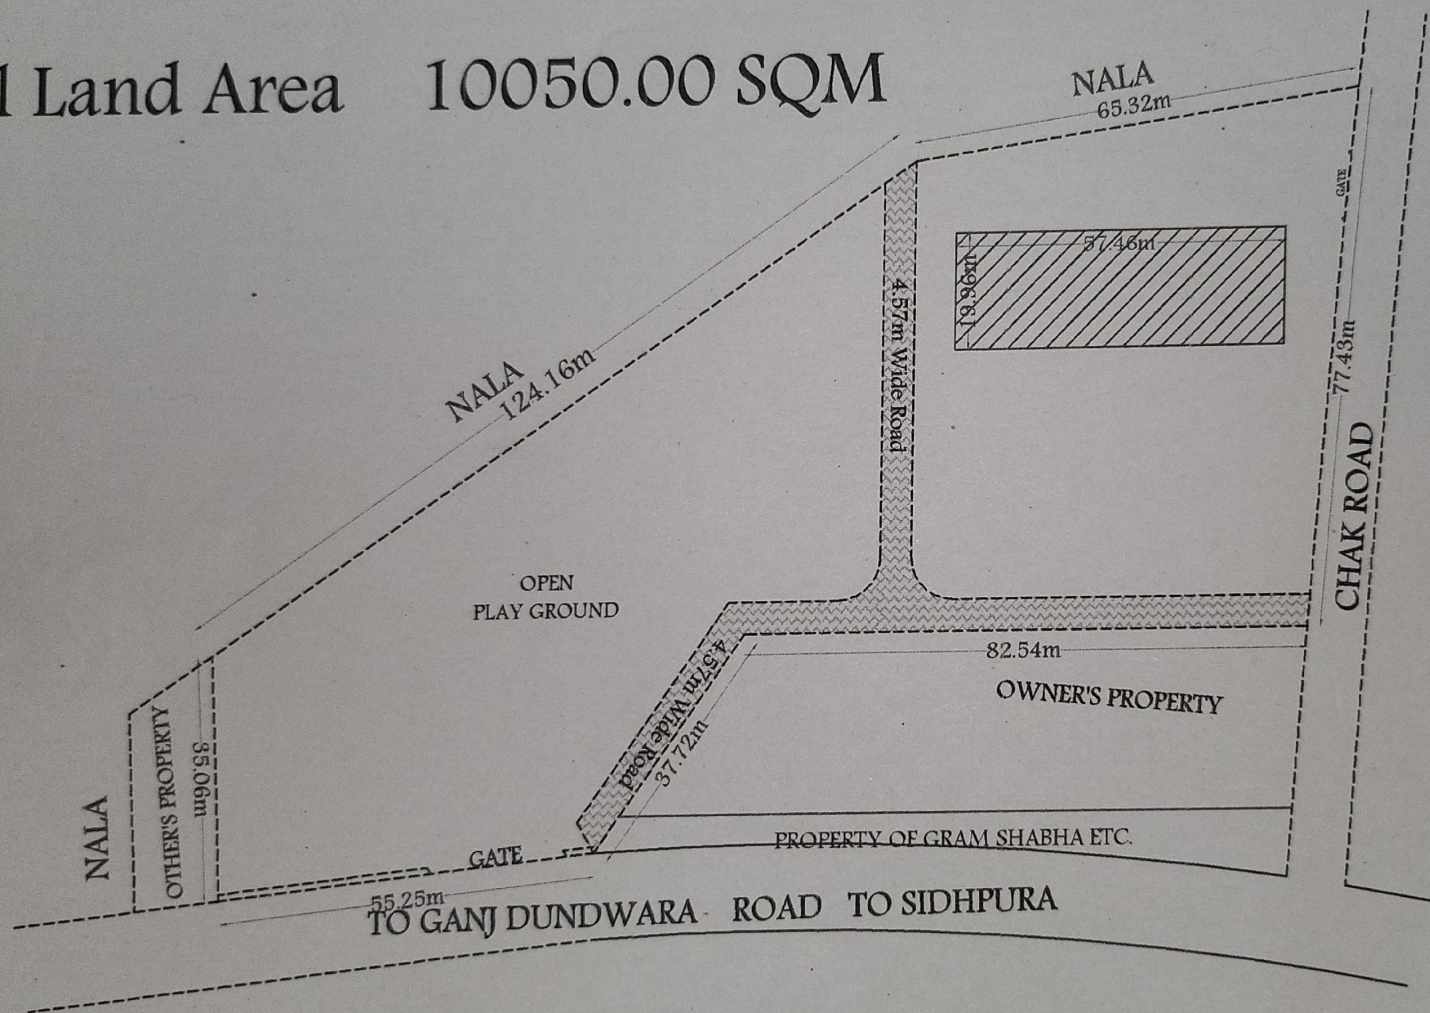

KEY PLAN

Er. B.K. KATARA
B.Tech (CIVIL) AMIEI
Registered Engineer
AM 250704/16052019
KATARA ASSOCIATES
Firozabad/Agra